



PLAN OF SURVEY
OF PART OF
LOT 16, CONCESSION 10
IN THE
GEOGRAPHIC TOWNSHIP OF RAMSAY
MUNICIPALITY OF MISSISSIPPI MILLS
COUNTY OF LANARK

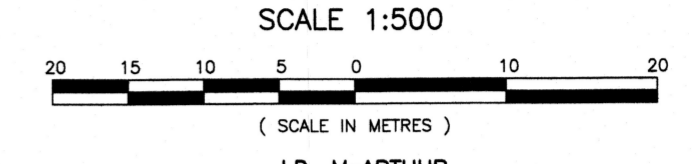

SCALE 1:500
J.D. McARTHUR
ONTARIO LAND SURVEYOR

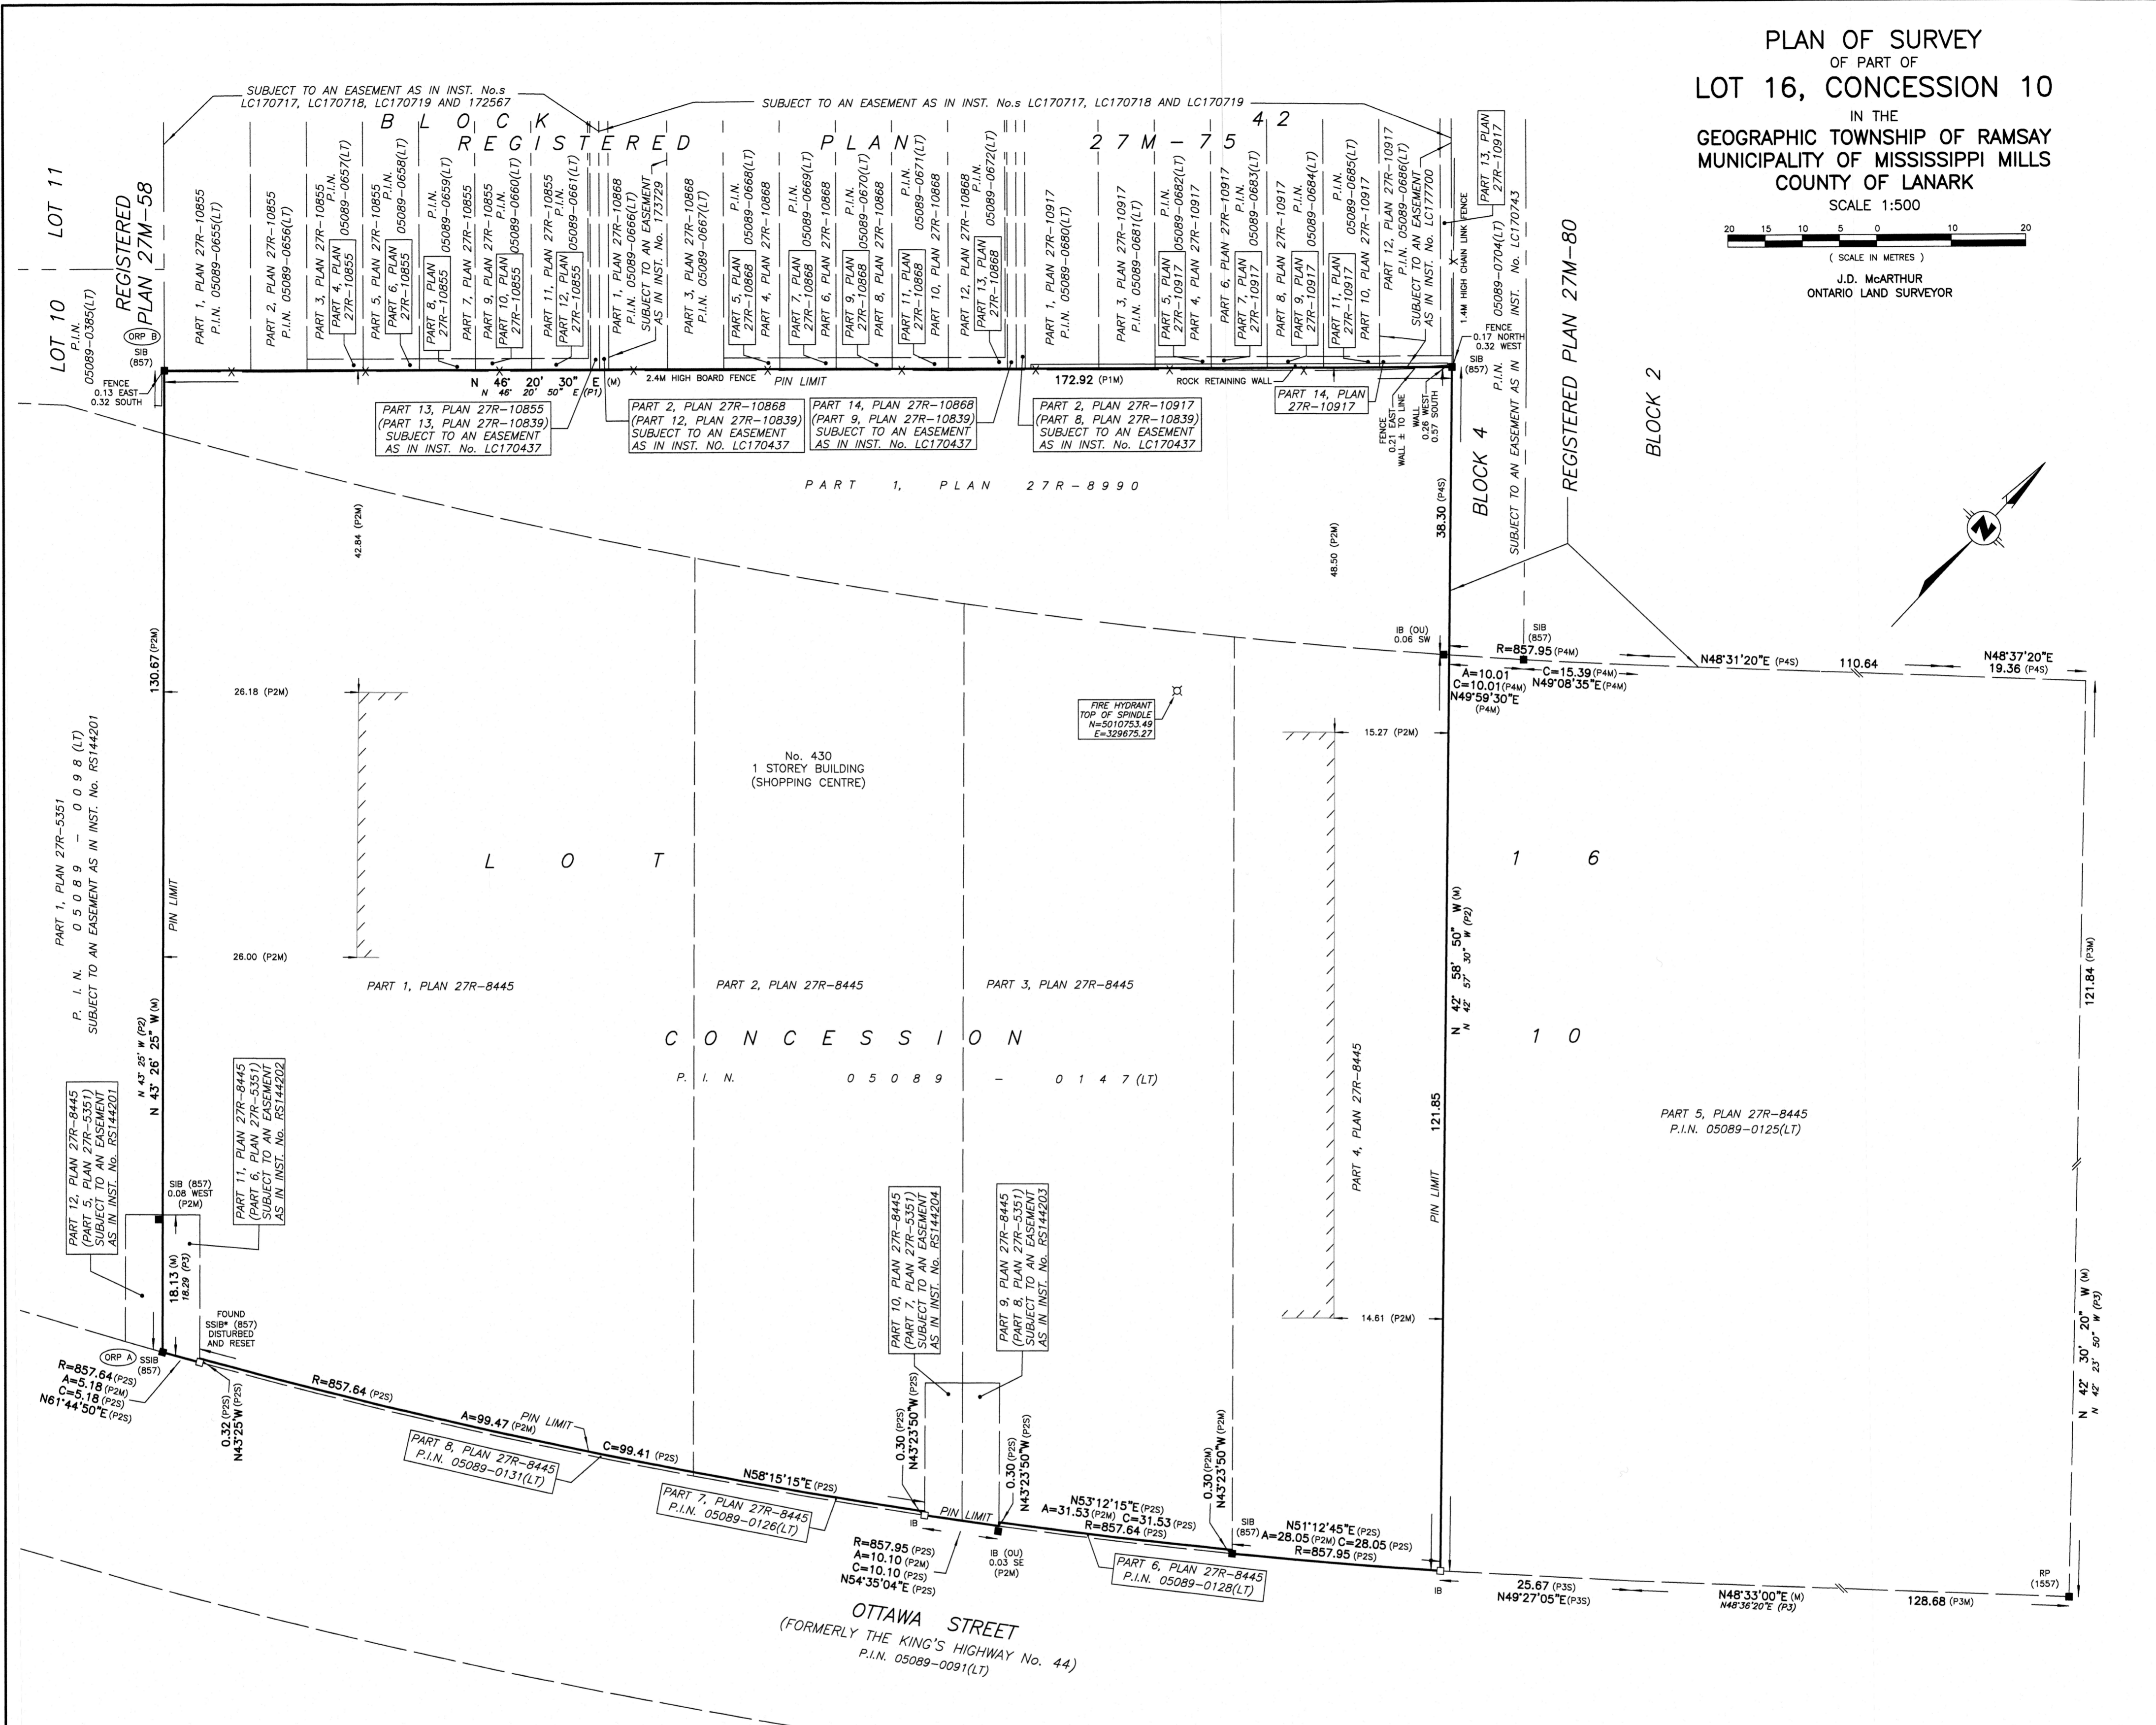

- LEGEND:**
- DENOTES SURVEY MONUMENT SET
 - SURVEY MONUMENT FOUND
 - SIB STANDARD IRON BAR
 - SSIB SHORT STANDARD IRON BAR
 - SSIB* 0.30m SHORT STANDARD IRON BAR
 - IB IRON BAR
 - RIB ROUND IRON BAR
 - RP ROUND PIPE
 - CC CUT CROSS
 - OU ORIGIN UNKNOWN
 - ORP OBSERVED REFERENCE POINT
 - WIT WITNESS
 - M MEASURED
 - (857) FAIRHALL, MOFFATT & WOODLAND LIMITED
 - (1557) ADAM KASPRZAK, O.L.S.
 - P1 REGISTERED PLAN 27M-75
 - P2 SURVEYORS REAL PROPERTY REPORT BY (857) DATED JANUARY 7, 2011
 - P3 PLAN 26R-8445
 - P4 REGISTERED PLAN 27M-80
 - SE SOUTHEAST
 - SW SOUTHWEST
 - NW NORTHWEST

BEARING NOTE
BEARINGS ARE MTM GRID, DERIVED FROM OBSERVED REFERENCE POINTS A & B, BY REAL TIME NETWORK (RTN) OBSERVATIONS, MTM ZONE 9, CENTRAL MERIDIAN 76°30'00"W, NAD83 (CSRS)(2010).
FOR BEARING COMPARISONS, A ROTATION OF 0°09'51" COUNTER CLOCKWISE WAS APPLIED TO THE BEARINGS ON P3
DISTANCES ARE GROUND AND CAN BE CONVERTED TO GRID BY MULTIPLYING BY THE COMBINED SCALE FACTOR OF 0.999907

INTEGRATION DATA

POINT ID	NORTHING	EASTING
ORP A	5010595.84	329637.14
ORP B	5010690.70	329547.31

COORDINATES CANNOT, IN THEMSELVES, BE USED TO RE-ESTABLISH CORNERS OR BOUNDARIES SHOWN ON THIS PLAN

SURVEYOR'S CERTIFICATE
I CERTIFY THAT:
(1) THIS SURVEY AND PLAN ARE CORRECT AND IN ACCORDANCE WITH THE SURVEYS ACT, THE SURVEYORS ACT AND LAND TITLES ACT, AND THE REGULATIONS MADE UNDER THEM.
(2) THE SURVEY WAS COMPLETED ON THE 20th DAY OF JANUARY, 2023

FEBRUARY 2, 2023
DATE

J.D. McARTHUR
ONTARIO LAND SURVEYOR

THIS PLAN OF SURVEY RELATES TO AOLS PLAN SUBMISSION FORM NUMBER 2200615.

METRIC: DISTANCES AND COORDINATES SHOWN ON THIS PLAN ARE IN METRES AND CAN BE CONVERTED TO FEET BY DIVIDING BY 0.3048

Callon & Dietz INCORPORATED
ONTARIO LAND SURVEYORS
CARLETON PLACE LONDON NORTH BAY
info@callondietz.com callondietz.com

SURVEY BY: MP DRAWN BY: NJ FILE No: 23-1928 PLAN No: X-3331

REG. 9001